


Catered Event with Deck

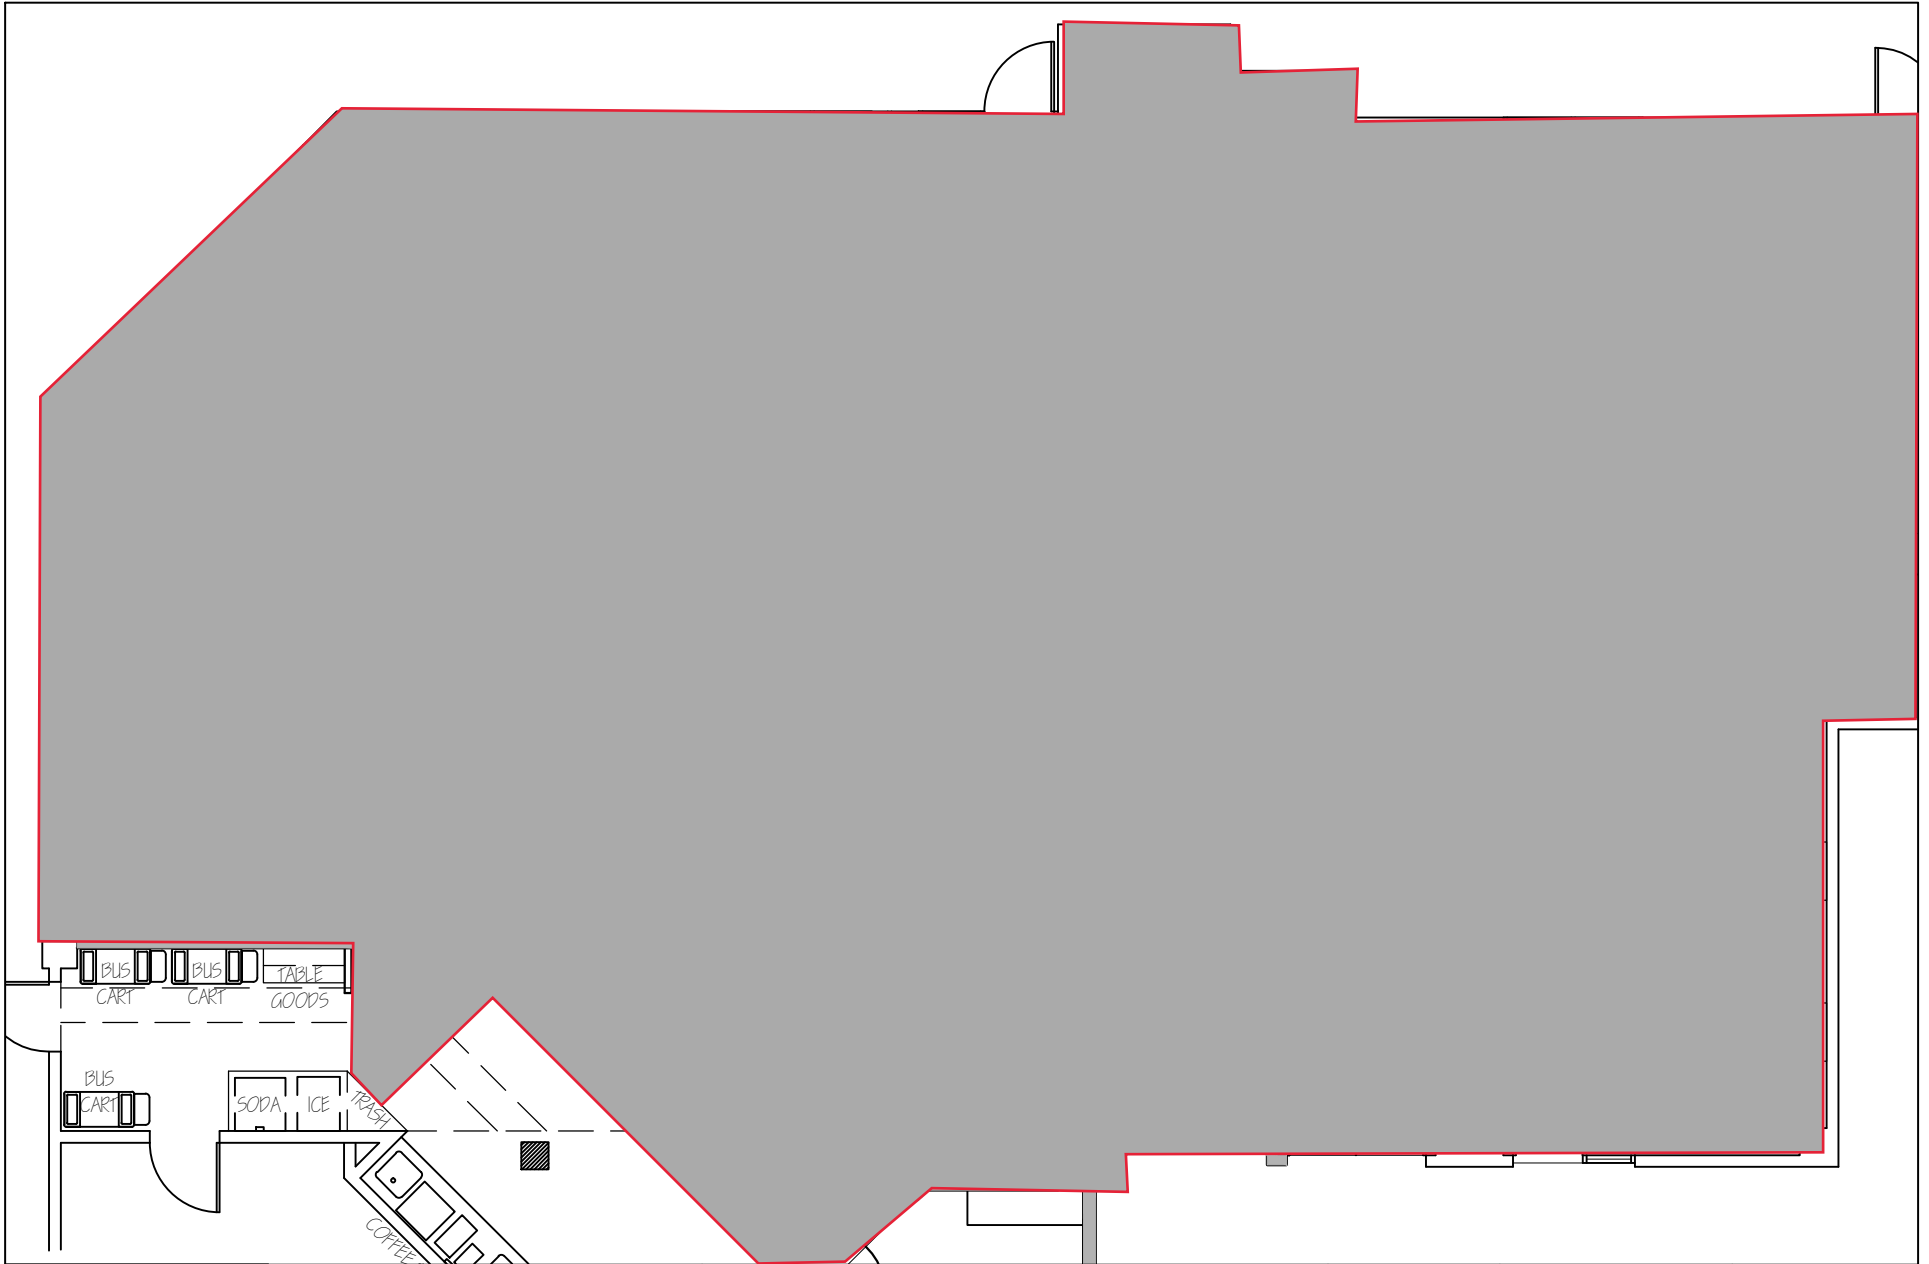

	DRAWING TITLE:		FLOOR PLAN @ DINING AREA	SCALE:	DATE:	SHEET:
	PROJECT NAME:		SCHOWALTER VILLA: THE WATER'S EDGE RESTAURANT		APRIL 14, 2015	
	PROJECT #:	2015001	703 SOUTH MAIN STREET HESSON, KS 67062		REVISIONS:	